



\* These lengths depend on slope ratio and length, liner thickness and soil type.

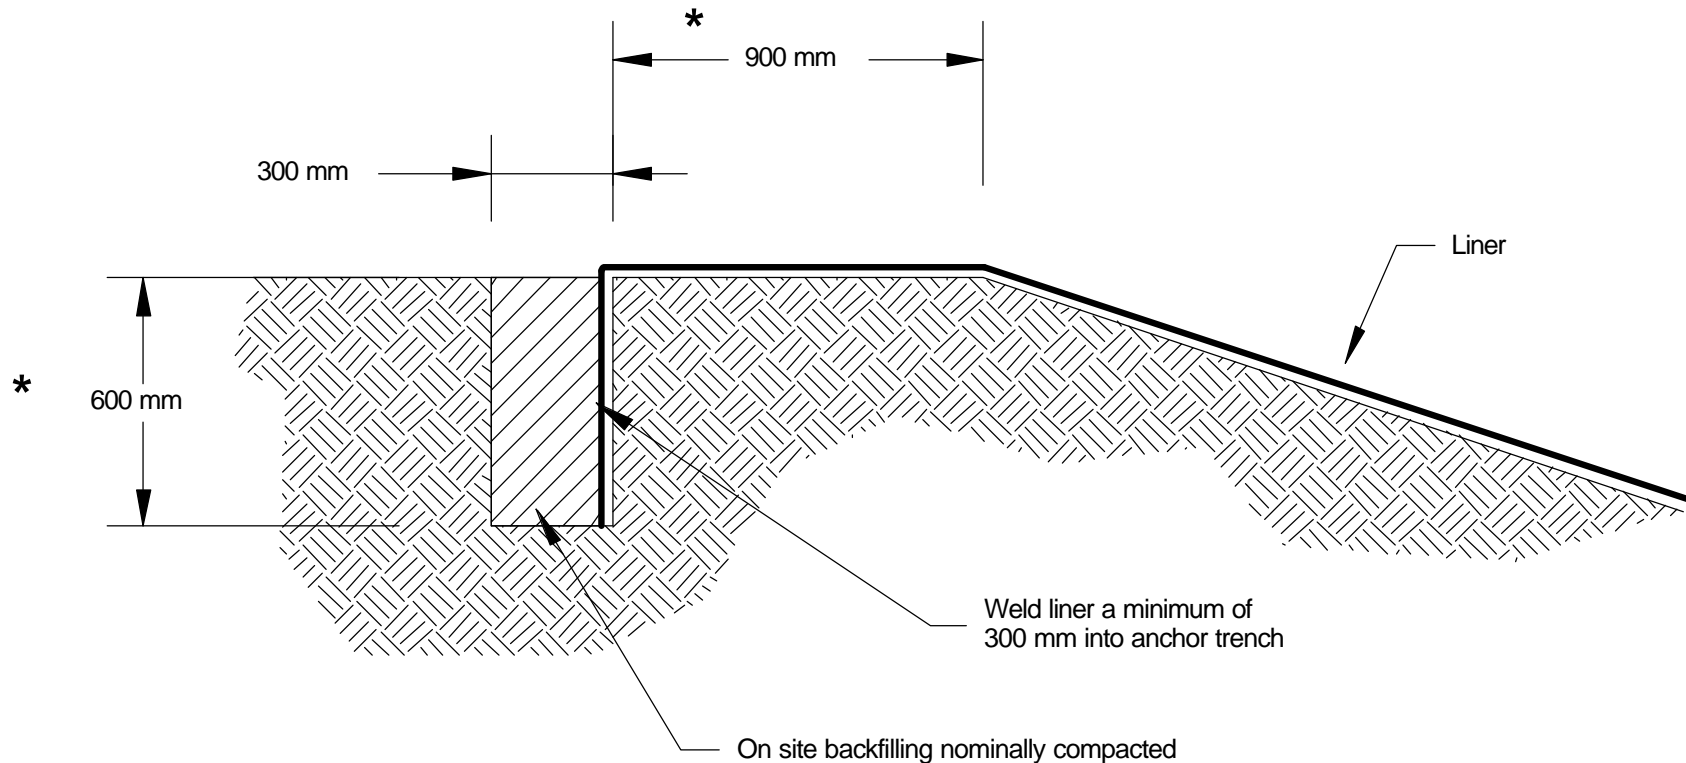

"The information disclosed on this drawing, whether related to products, methods, designs, techniques, uses or any combination thereof is CONFIDENTIAL and the property of ENGINEERED LININGS. The use or disclosure of this information or any related know-how is strictly prohibited without written permission."

				ENGINEERED LININGS (PTY) LTD			
				Phone : +27 21 551 2430 Fax : +27 21 552 5928			
TITLE							
Typical Anchor Trench							
SIZE	A4	DWGNO	Detail EL-1		REV		
SCALE	NTS	10 Sept 2001	SHEET	1	0		