



* These lengths depend on slope ratio and length, liner thickness and soil type.

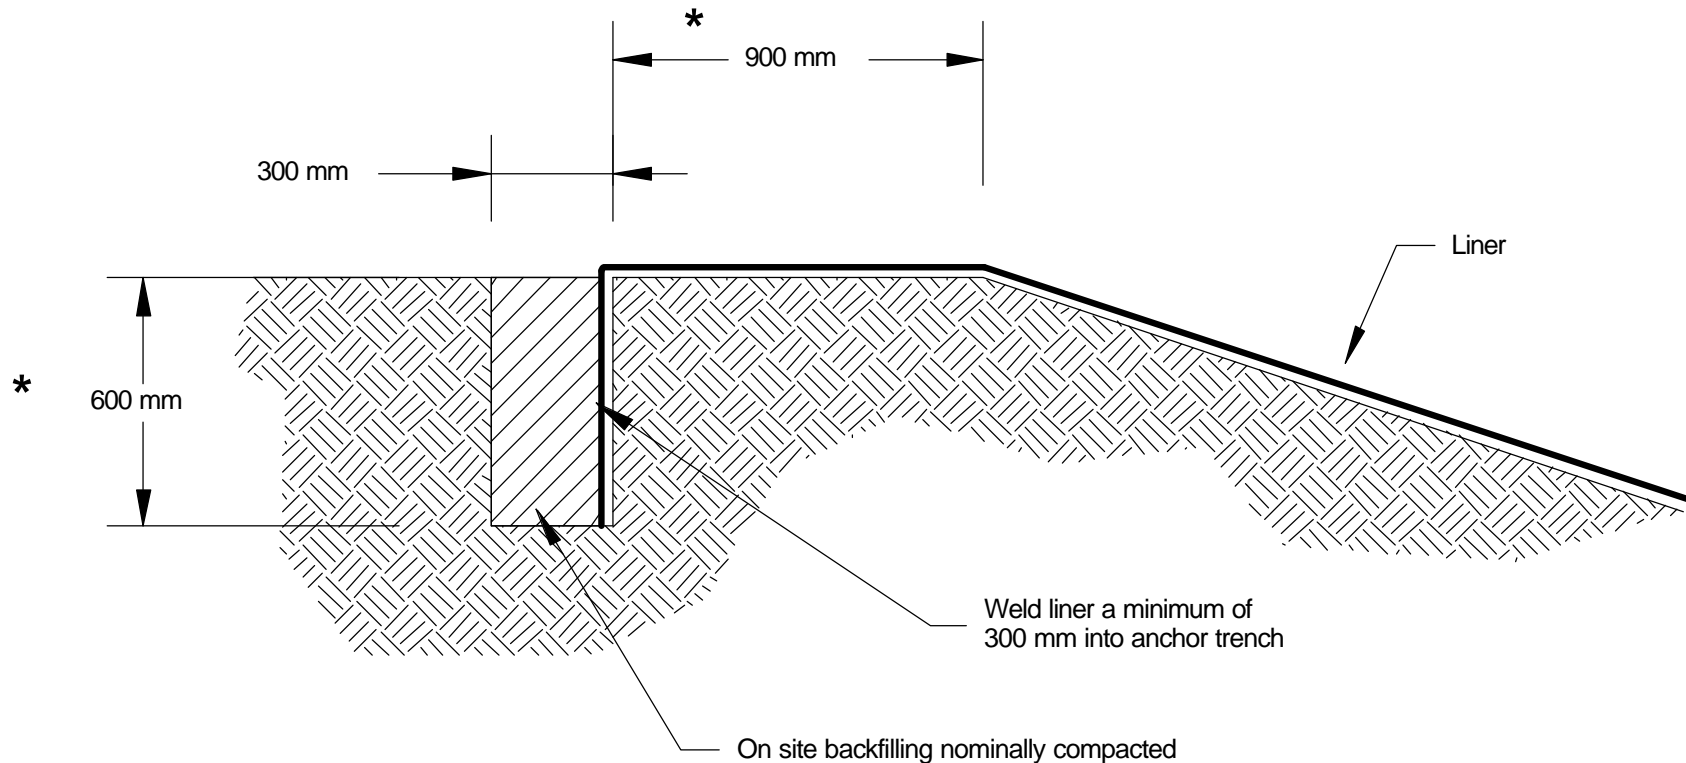

"The information disclosed on this drawing, whether related to products, methods, designs, techniques, uses or any combination thereof is CONFIDENTIAL and the property of ENGINEERED LININGS. The use or disclosure of this information or any related know-how is strictly prohibited without written permission."

	ENGINEERED LININGS (PTY) LTD		
	Phone : +27 21 551 2430 Fax : +27 21 552 5928		
TITLE Typical Anchor Trench			
SIZE A4	DWGNO Detail EL-1	REV 0	
SCALE NTS	10 Sept 2001	SHEET 1	